



GRADING PLAN

A.P.N. 3105-161-13

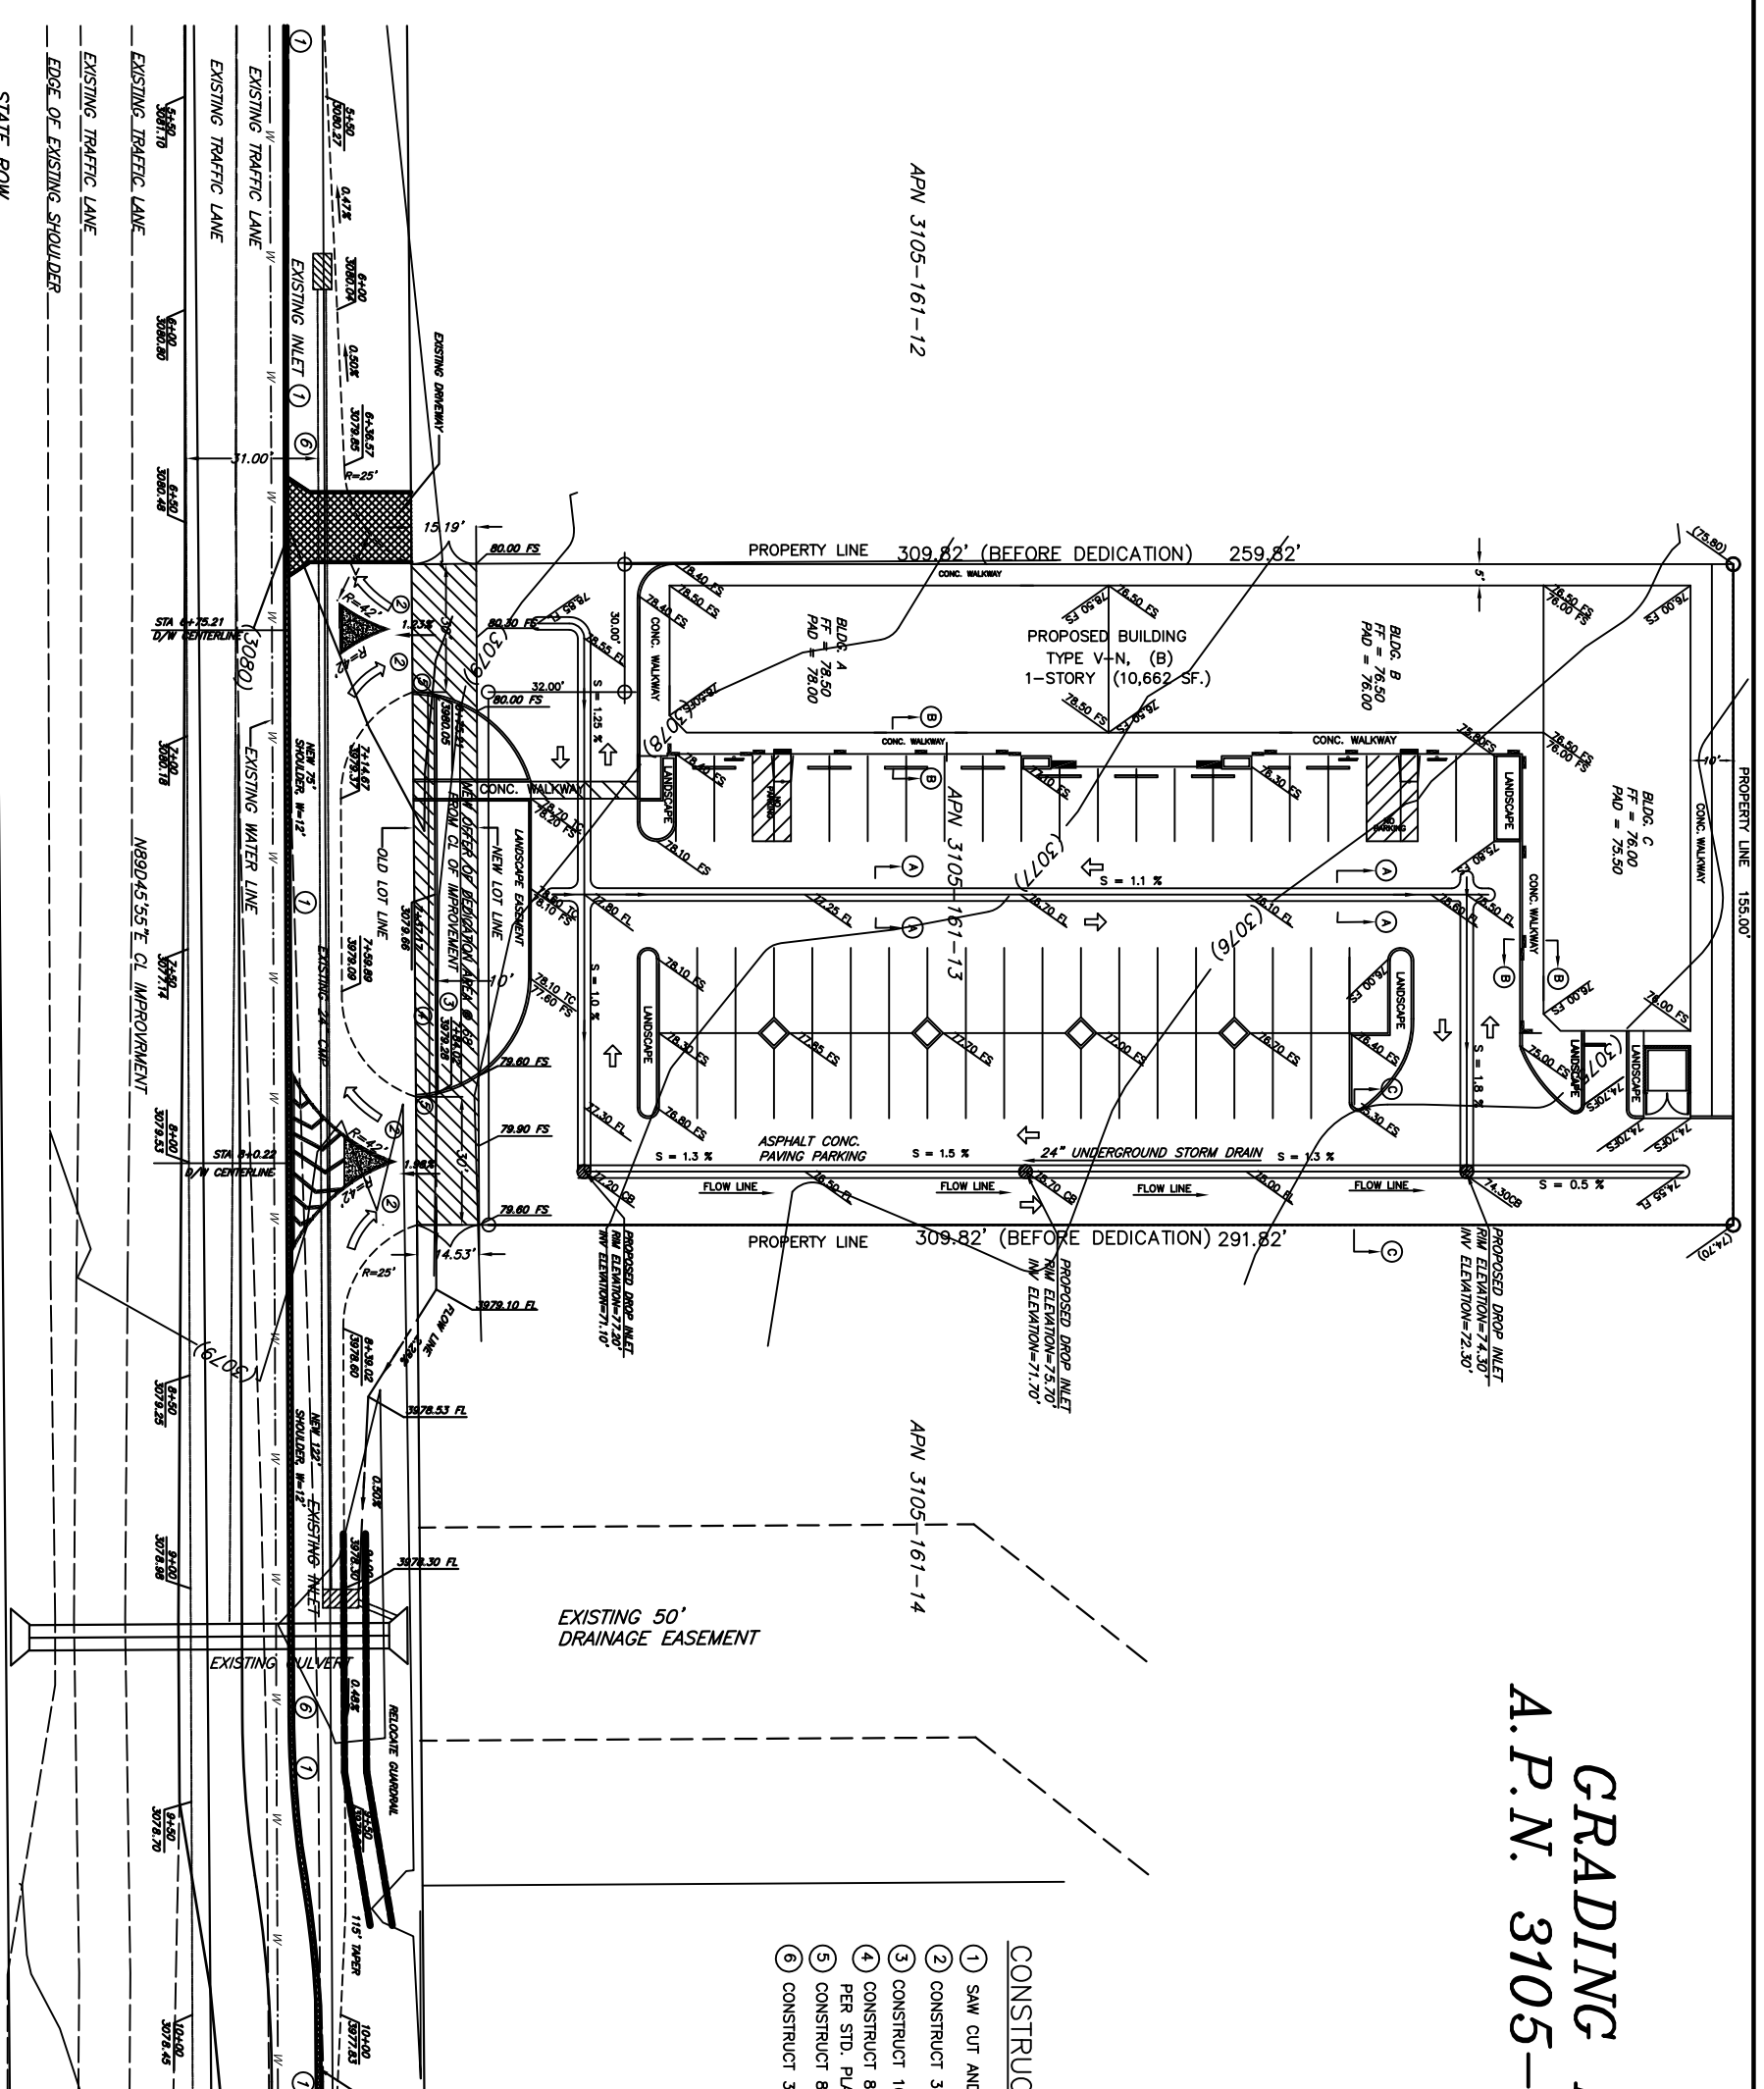

- CONSTRUCTION NOTES**
- ① SAW CUT AND REMOVE 12" OF EXIST.
 - ② CONSTRUCT 30' DRIVEWAY APPROACHES
 - ③ CONSTRUCT 10' WIDE SIDEWALK PER CITY OF STD. PLAN NO. S-04
 - ④ CONSTRUCT 8" CURB AND GUTTER PER STD. PLAN NO. S-01
 - ⑤ CONSTRUCT 8" CROSS GUTTER PER STD. PLAN NO. S-05
 - ⑥ CONSTRUCT 3 1/2" AC PAVEMENT OVER 8" APPROVED BASE - SEE GN NO 12.

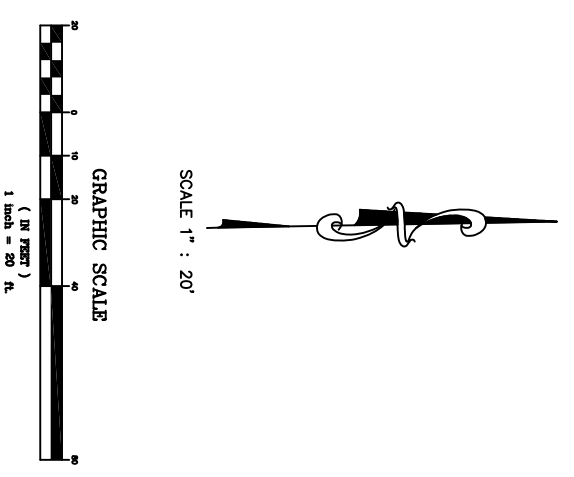

STATE ROW

DIG ALERT

1-800-422-4133

UNDERGROUND SERVICE ALERT

Call at least 2 working days prior to excavating

BENCH MARK

MARK	REVISIONS	APPRO. DATE
DESIGN BY: JML	DRAWN BY: JML	CHECK BY: JML

ENGINEERING DEPARTMENT

APPROVED _____

DATE: _____

GRADING PLAN

HORIZONTAL SCALE 1" : 20'

SHEET 2 OF 3