


PROFILE SCALES
 HORZ.: 1"=40'
 VERT.: 1"=4'

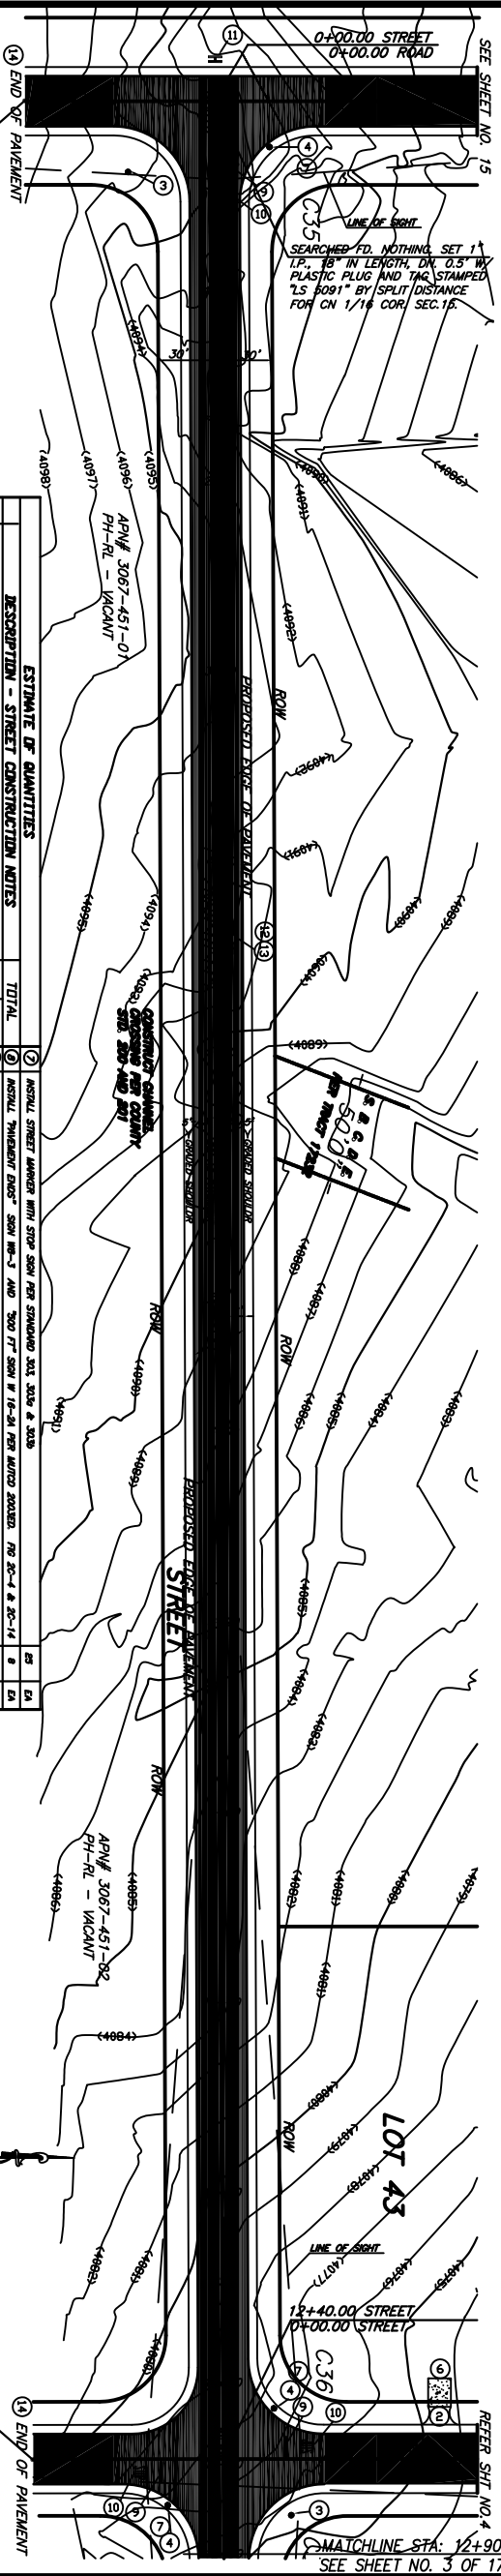

SEE SHEET NO. 15

SEARCHED FOR NOTHING, SET 1" I.P., 18" IN LENGTH, DIA. 0.5" W/ PLASTIC PLUG AND TAG STAMPED "LS 8091" BY SPLIT DISTANCE FOR CN 1/16 COR. SEC. 15.

DESCRIPTION	UNIT	TOTAL	REMARKS
1. CONSTRUCTION OF BASE AC PAVEMENT	sq. yd.	10,000	
2. CONSTRUCTION OF DRIVEWAY APPROACH PER COUNTY STA. 128 A	sq. yd.	1,000	
3. INSTALL STREET NAME SIGN PER STANDARD 200	EA	2	
4. INSTALL STOP SIGN R-1 PER MUTCD 2003 OR SUPP. PG. 30-103 (C) 2 LAMBS	EA	4	
5. INSTALL STOP SIGN R-1 PER MUTCD 2003 OR SUPP. PG. 30-103 (C) 2 LAMBS	EA	4	
6. INSTALL STOP SIGN R-1 PER MUTCD 2003 OR SUPP. PG. 30-103 (C) 2 LAMBS	EA	4	
7. CONCRETE DRIVEWAY PER GRADING PLAN	sq. yd.	10,000	

BENCHMARK

DESIGNED BY	DATE	DESIGNED BY	DATE
DRAWN BY	DATE	DRAWN BY	DATE
CHECKED BY	DATE	CHECKED BY	DATE
APPROVED BY	DATE	APPROVED BY	DATE

DEPARTMENT OF PUBLIC WORKS

STREET IMPROVEMENT PLANS

TRACT 17200

(1 IN FEET)
1 inch = 40 ft.

W.O. NO.	ROAD NO.
LIMITS	LIMITS
SHEET	SHEET
02 OF 17	02 OF 17

MATCHLINE STA. 12+96.00
SEE SHEET NO. 3 OF 17